

**LAWRENCE COUNTY APPLICATION FOR UTILITY PERMIT  
PERMIT NO. \_\_\_\_\_**

Highway No. \_\_\_\_\_ County \_\_\_\_\_ Approximately \_\_\_\_\_ Miles

From \_\_\_\_\_ for construction of \_\_\_\_\_  
(City or well defined point) (Type of utility facility)

Begin Section \_\_\_\_\_ Township \_\_\_\_\_ Range \_\_\_\_\_ End Section \_\_\_\_\_ Township \_\_\_\_\_ Range \_\_\_\_\_

Intended usage or rating \_\_\_\_\_

Cable size and Type \_\_\_\_\_

Outside pipe diameter \_\_\_\_\_

Maximum pipeline operating pressure \_\_\_\_\_

Size and type of metal casing \_\_\_\_\_

Minimum depth of cable or pipeline \_\_\_\_\_

Method of Installation \_\_\_\_\_

Approximate construction dates: START \_\_\_\_\_ FINISH \_\_\_\_\_

Special Conditions \_\_\_\_\_

I, the undersigned, request permission to construct and maintain a utility facility on public right-of-way at the above location and as shown on the attached layout sheet and in accordance with provisions of Administrative Rule Chapter 70:01:08 of the South Dakota Department of Transportation. In consideration for this permission, I agree to abide by all conditions as herein stated.

1. To furnish all materials, labor, incidentals and pay all costs involved with the construction and maintenance of the utility facility. To perform approved open cut trench operations in accordance with current Open Cut Trench Policy. To restore any damaged portions of the roadway and right-of-way to equal or better conditions than existed prior to beginning work covered by this permit
2. To provide protection to highway traffic during construction and maintenance by the use of proper signs, barricades, flag persons and lights as prescribed in the "Manual of Uniform Traffic Control Devices".
3. To furnish a performance bond if deemed necessary by the Lawrence County Commissioners.
4. In the event it is deemed necessary by the Lawrence County Commissioners to move or alter the line in any way due to maintenance or highway construction within its present right-of-way width, the alteration will be accomplished by the owner without cost to Lawrence County.

APPLICATION FOR UTILITY PERMIT  
PAGE 2

5. In the event it is deemed necessary by the Lawrence County Commissioners to have an inspector present at the utility construction, all wages and expenses incurred by such inspector shall be paid for by the permit applicant.
6. To indemnify, hold and save harmless Lawrence County , its Officers and Employees, from any and all suits, actions and claims of any kind or nature brought because of any injuries or damage received or sustained by any person or property on account of the use or occupancy of highway right-of-way designated in this application.

COMPANY \_\_\_\_\_ DATE \_\_\_\_\_

ADDRESS \_\_\_\_\_

PH # \_\_\_\_\_ EMAIL: \_\_\_\_\_

BY \_\_\_\_\_ TITLE \_\_\_\_\_

-----  
\*\*\* TO BE COMPLETED BY HIGHWAY SUPERINTENDANT\*\*\*

Project No. \_\_\_\_\_


1. Prior to commencing construction and upon completion of work the applicant shall notify:  
\_\_\_\_\_ at \_\_\_\_\_
2. Special Conditions: \_\_\_\_\_  
\_\_\_\_\_  
\_\_\_\_\_
3. Failure to construct and maintain the utility facility in accordance with the provisions of this permit will Automatically render this permit null and void and constitute grounds for its removal and/or restoration of the site at the applicants expense.

**Recommended for Approval by:**


\_\_\_\_\_  
Lawrence County Highway Superintendent Date

\_\_\_\_\_  
Lawrence County Board of Commissioners – Chairman Date

\_\_\_\_\_  
Lawrence County Auditor Date

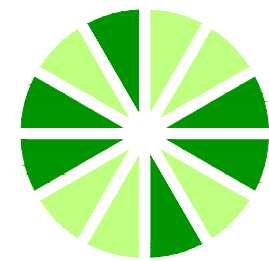

# CenturyLink

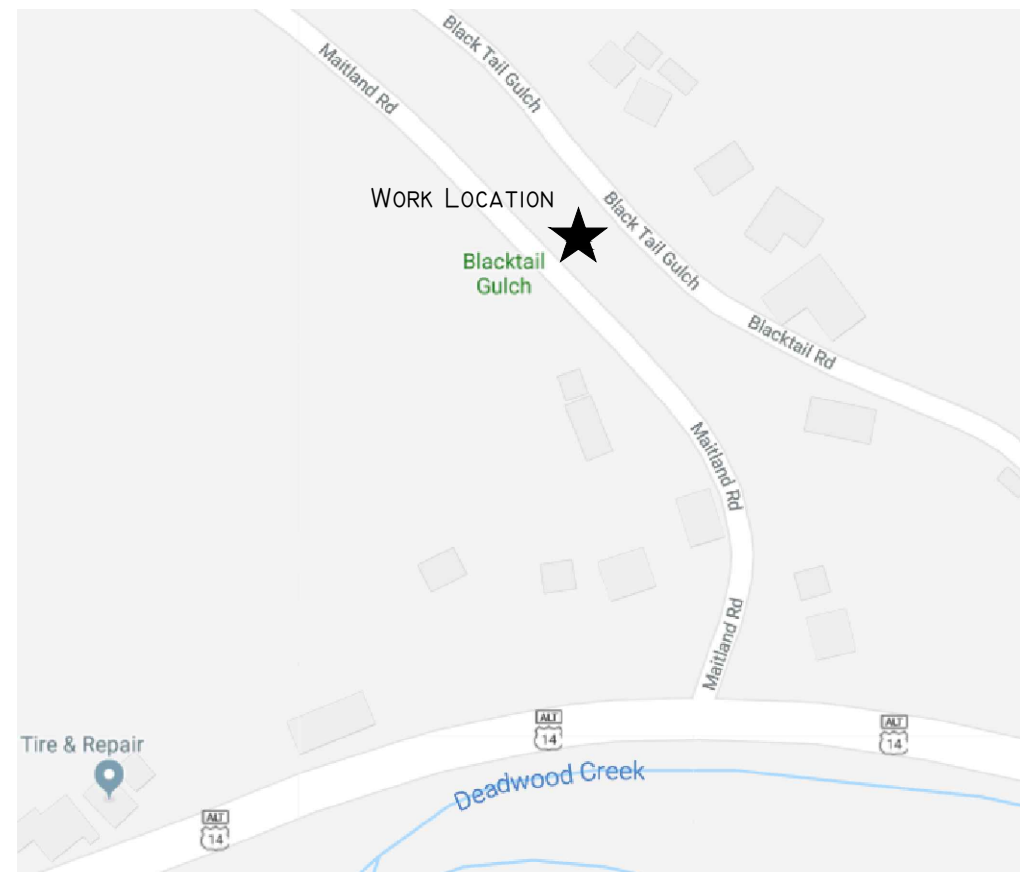

SCALE: NTS

CENTURYLINK ENGINEER: KIRK RAUSCH  
TELEPHONE: 605-394-4720  
EMAIL: KIRK.RAUSCH@CENTURYLINK.COM

CENTURYLINK CPA: TERRY SMITH  
TELEPHONE: 605-394-4558  
EMAIL: TERRY.SMITH6@CENTURYLINK.COM


PROJECT NUMBER: N.449163  
SITE ADDRESS: CR 1950, DEADWOOD, SD 57732  
COUNTY: LAWRENCE  
SECTION: 28, TOWN: 5N, RANGE: 3E  
COORDINATES: 44°22'16.24"N, 103°45'38.54"W

GOODMAN NETWORKS

# PERMIT DRAWING CROSSING DETAIL




See occupy Right of Way  
Permit CR 1950

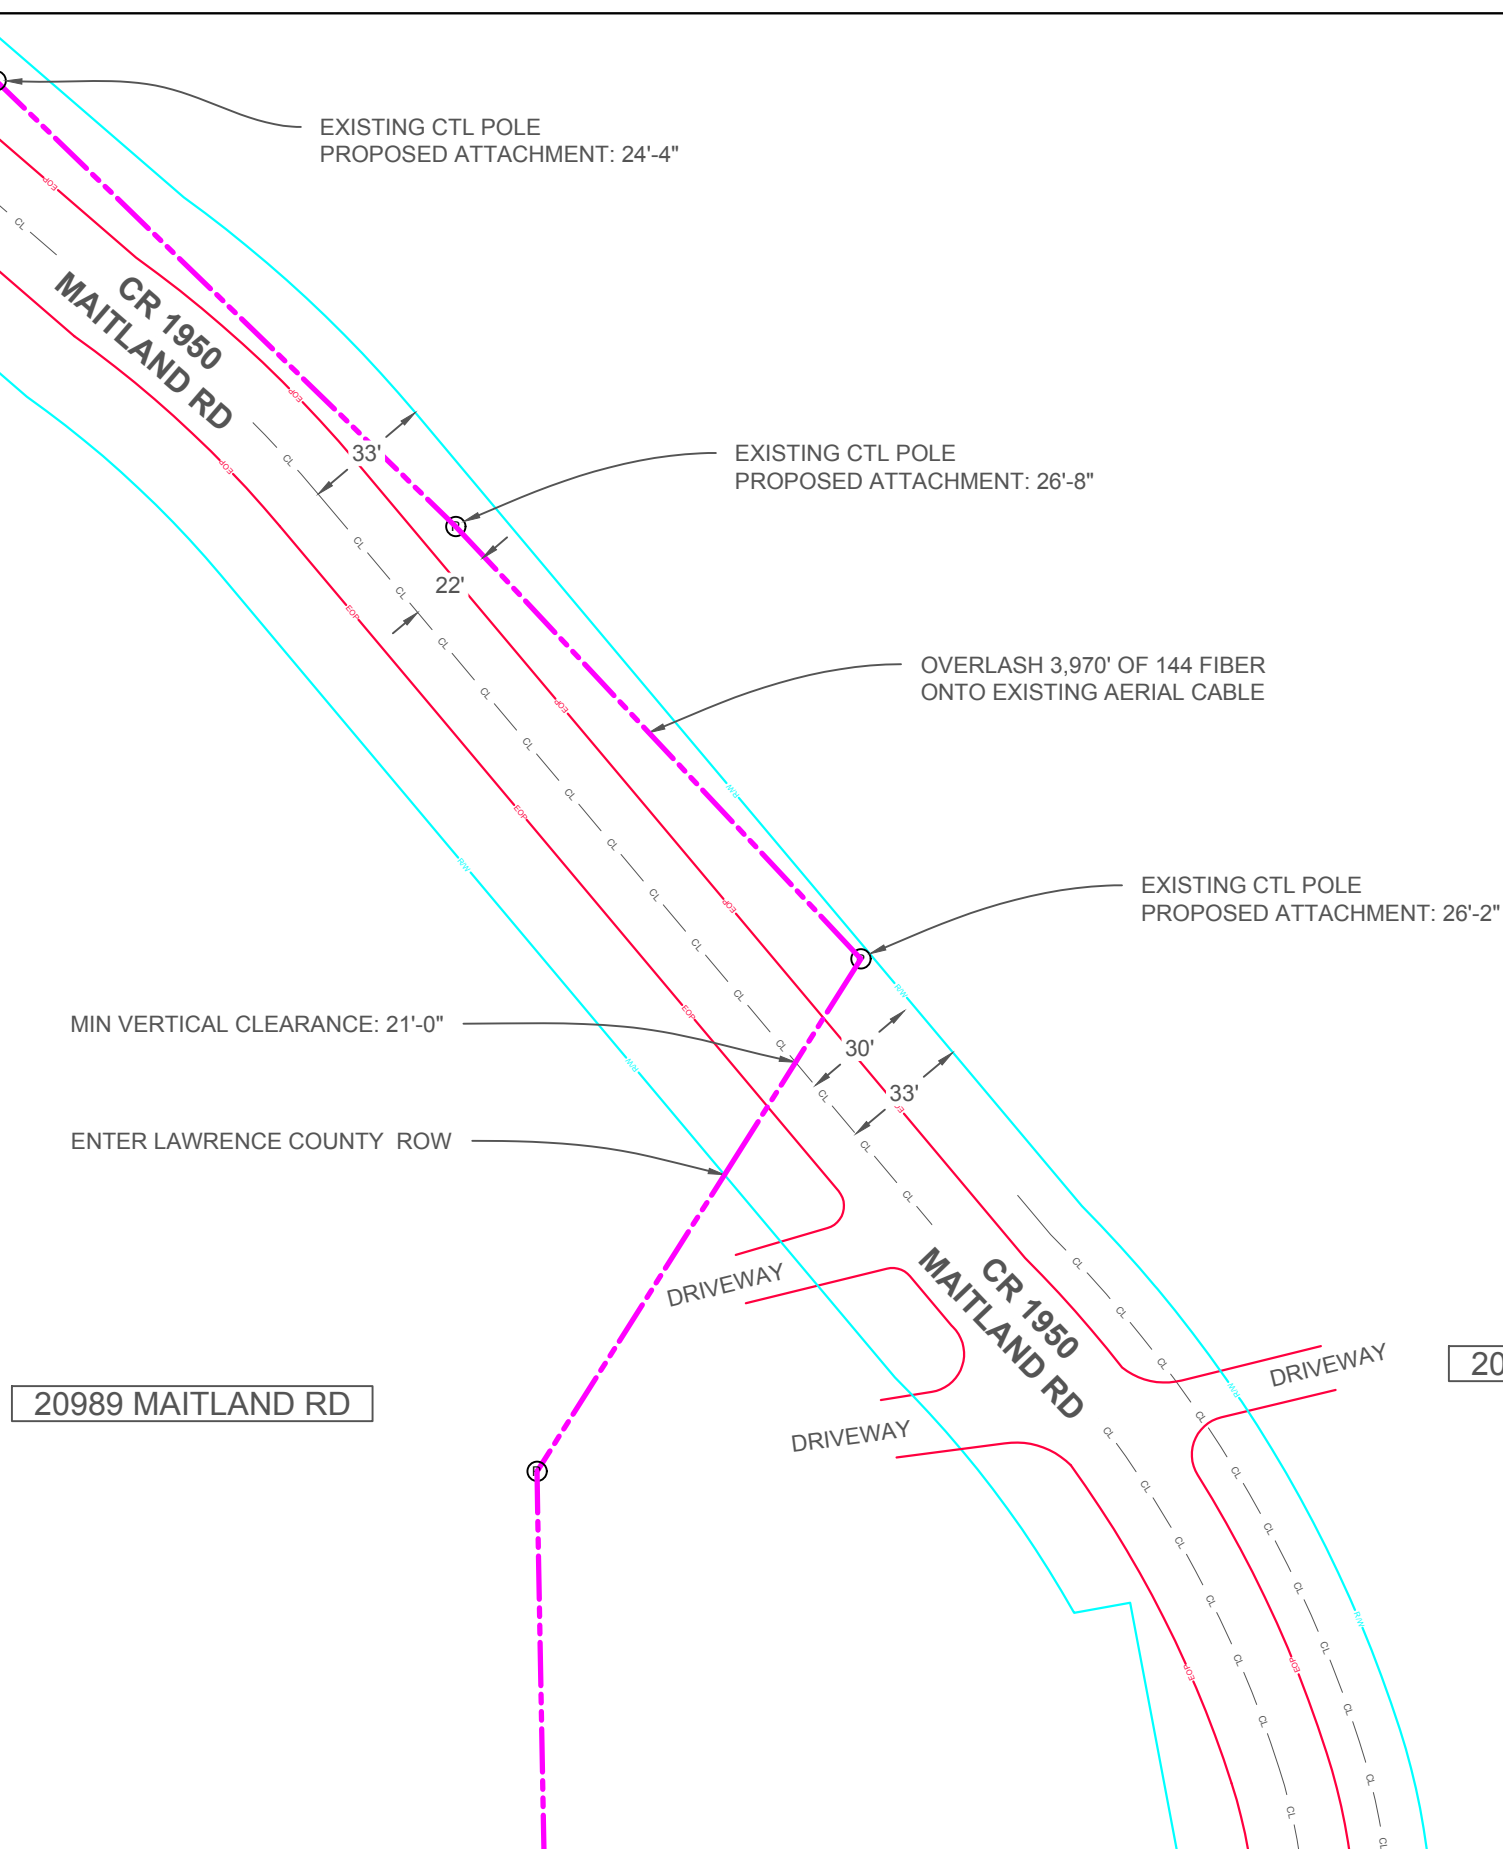

20989 MAITLAND RD

20990 MAITLAND RD

**NO WORK SHALL COMMENCE UNTIL A SIGNED PERMIT IS IN HAND AND ON SITE WITH CONTRACTOR**

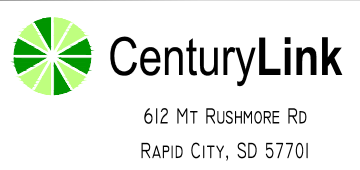

PERMITS REQUIRED: LAWRENCE COUNTY  
W/C: DDWSDCO  
CPA: TSMITH

CONTACT PERSON: KIRK RAUSCH  
OFFICE: 605-394-4720  
CELL: 605-519-1146  
EMAIL: KIRK.RAUSCH@CENTURYLINK.COM

JOB: N.449163  
Loc.: CR 1950

LEGEND	
	PROPOSED PEDESTAL
	EXISTING PEDESTAL
	EXISTING NODE
	EXISTING POWER POLE
	EXISTING SAI
	EXISTING ELECTRIC
	EXISTING COOLED

	EDGE OF PAVEMENT
	EDGE OF DIRT ROAD
	RIGHT OF WAY
	CENTER LINE
	PROPOSED BORE
	PROPOSED FIBER

0' 50'

SCALE: 1" = 50'

SHEET: 02 OF 02